


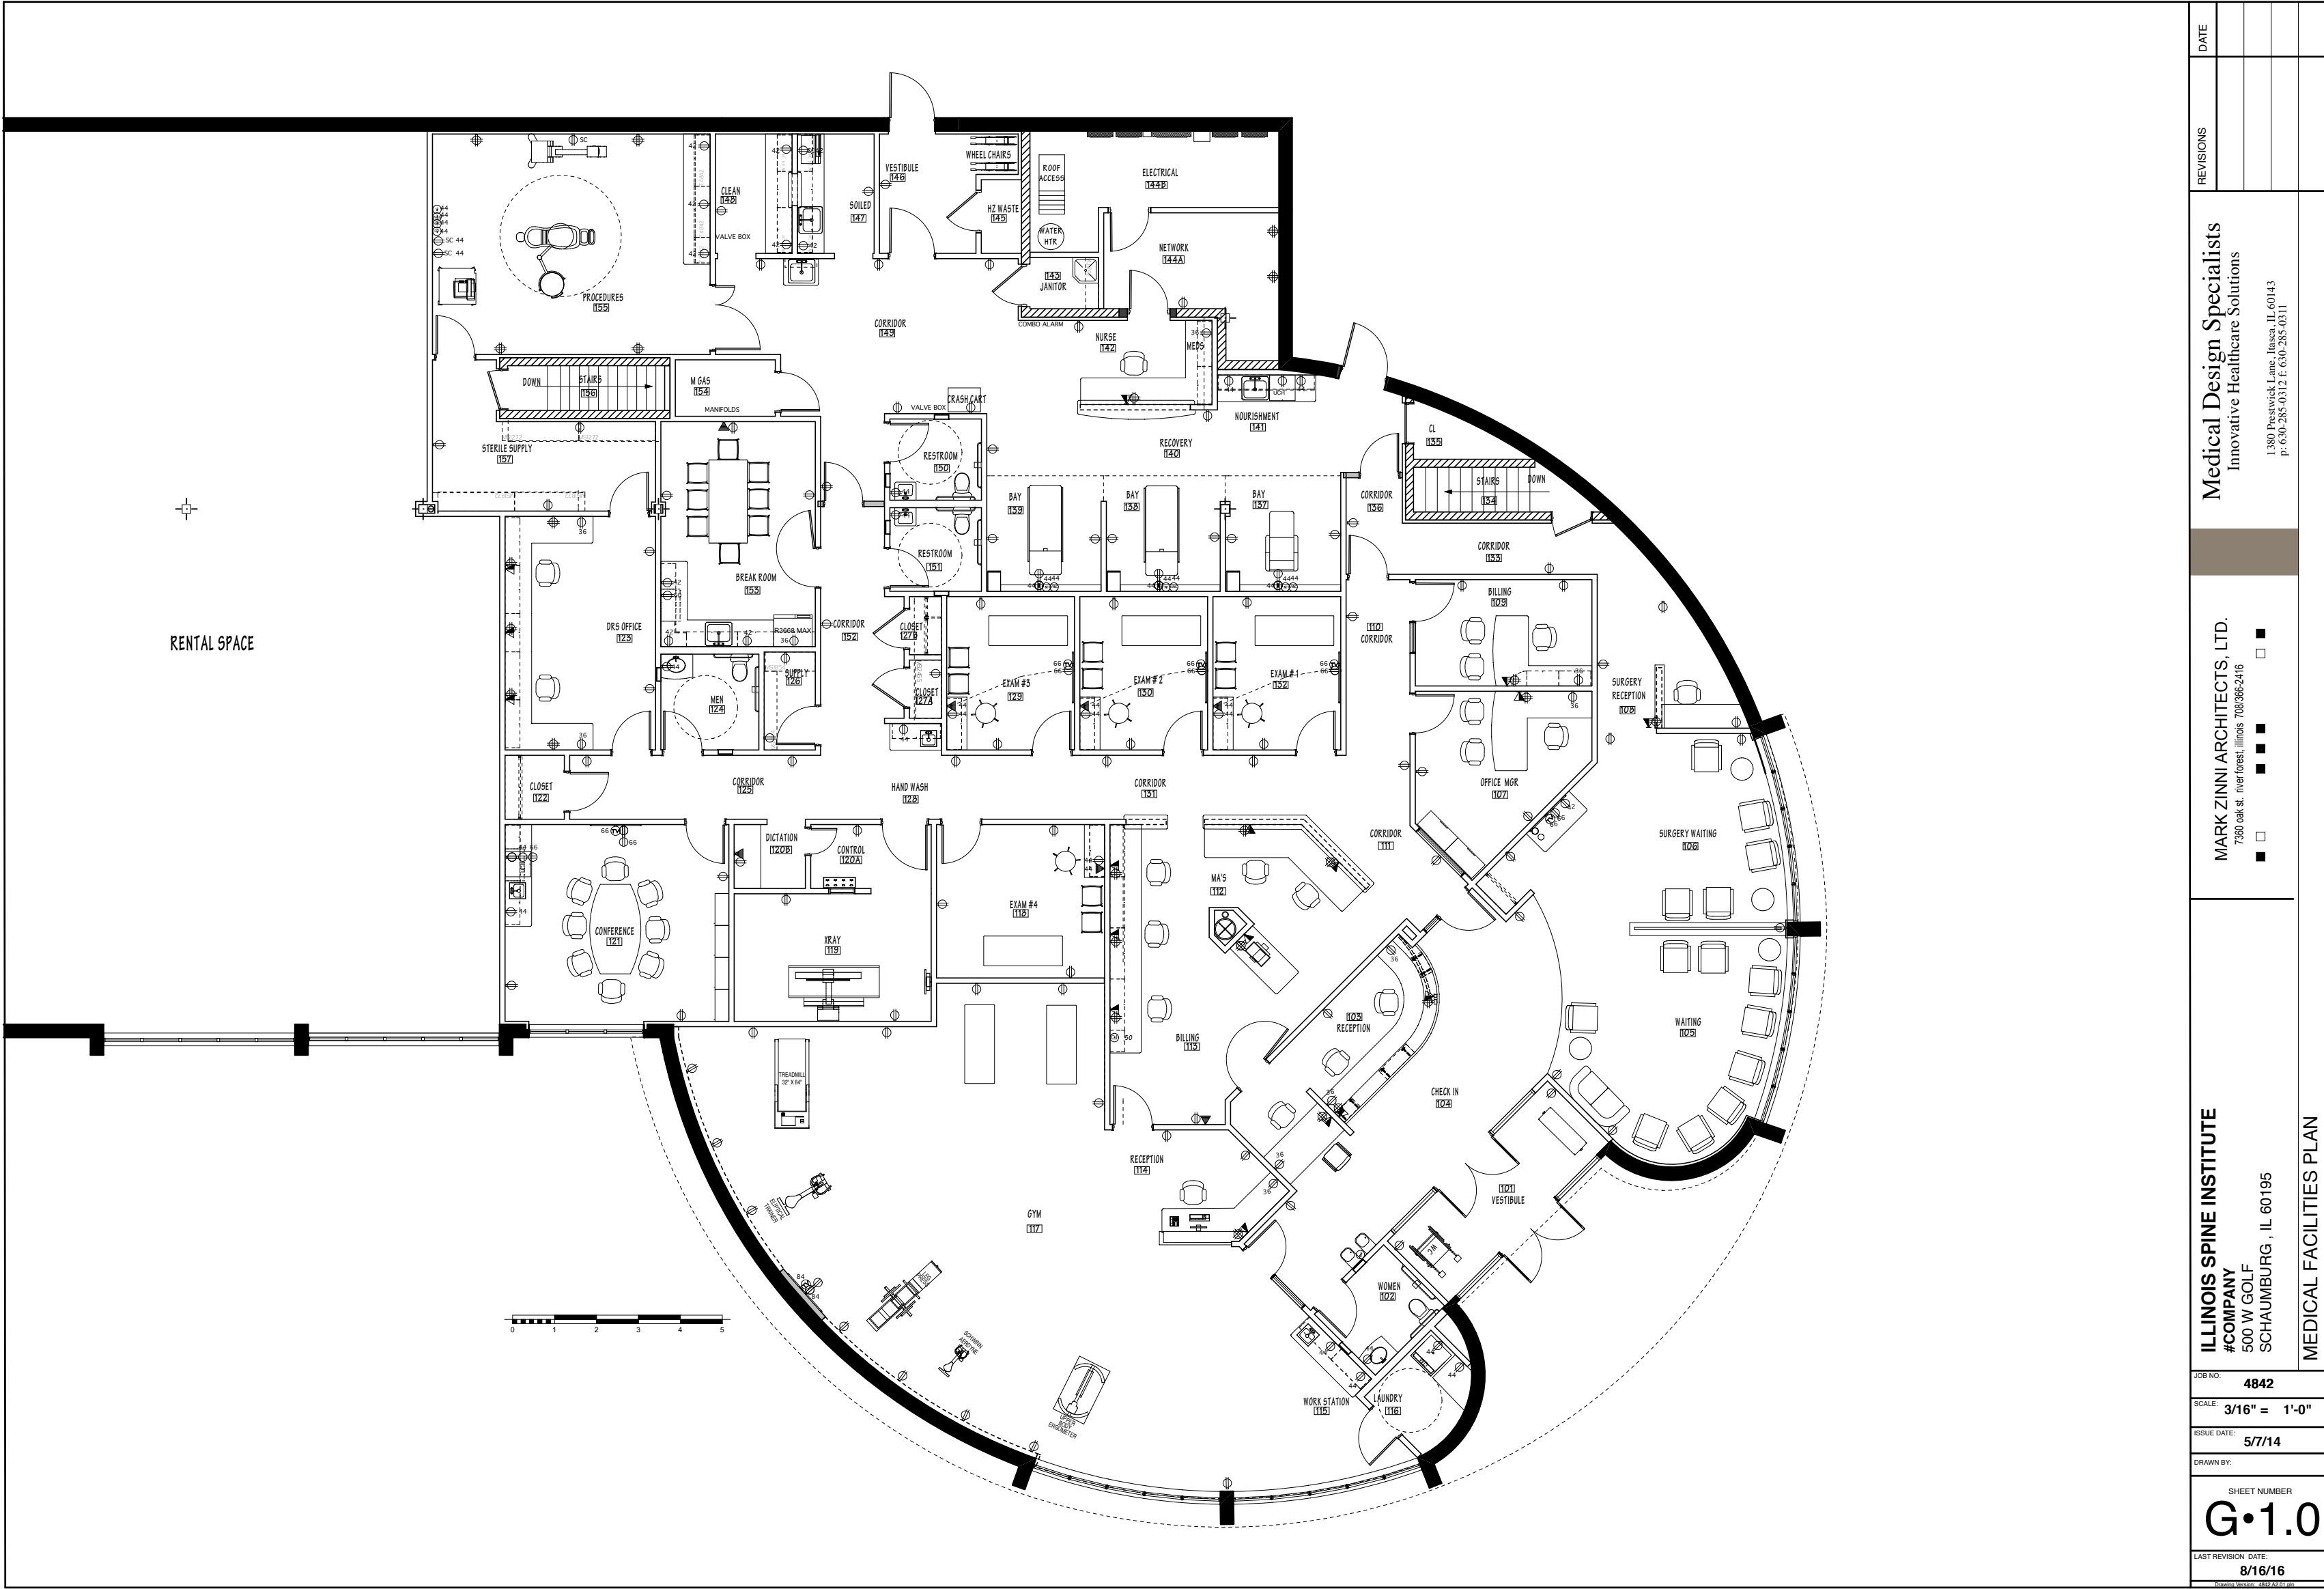

DATE		REVISIONS		Medical Design Specialists Innovative Healthcare Solutions		1380 Prestwick Lane, Itasca, IL 60143 p: 630-285-0312 f: 630-285-0311	